
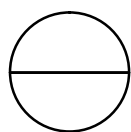



CL NAOMILAWN DR SW (20' WIDE ASPHALT PAVING)


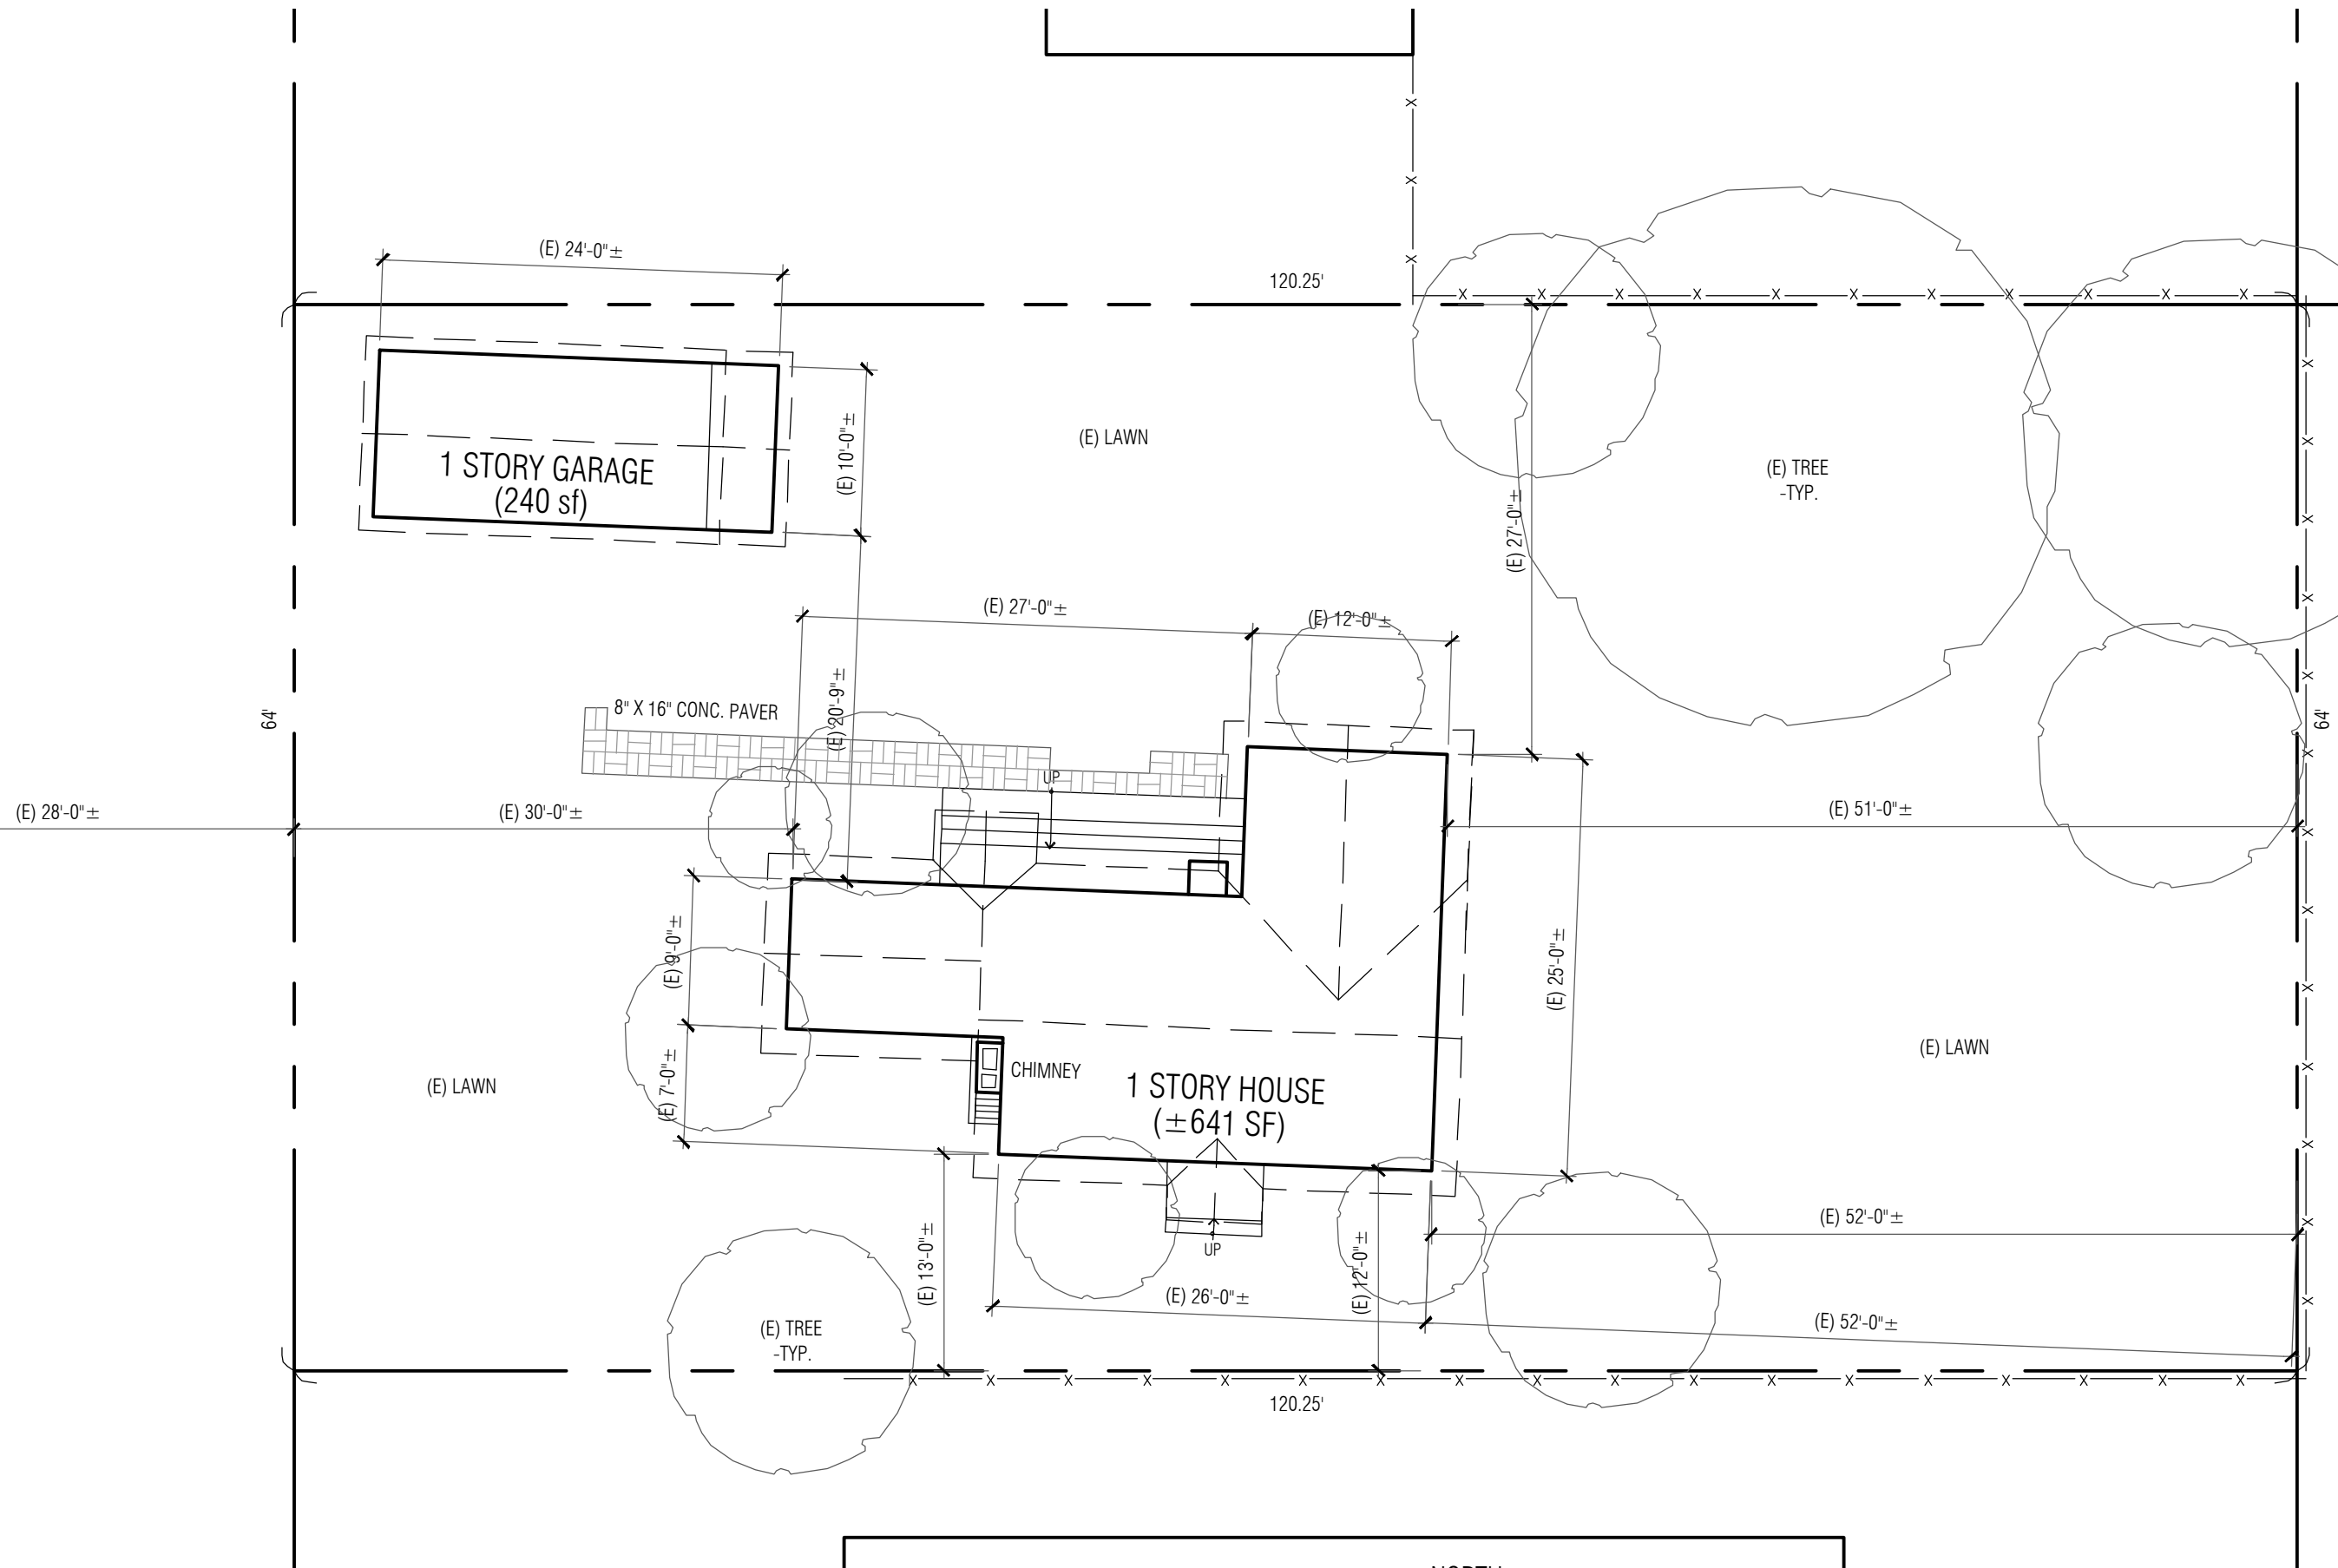


SITE PLAN - EXISTING

1" = 10'-0"


NOTE:
NOT VERIFIED W/ A SURVEY


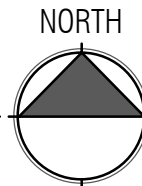


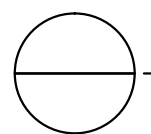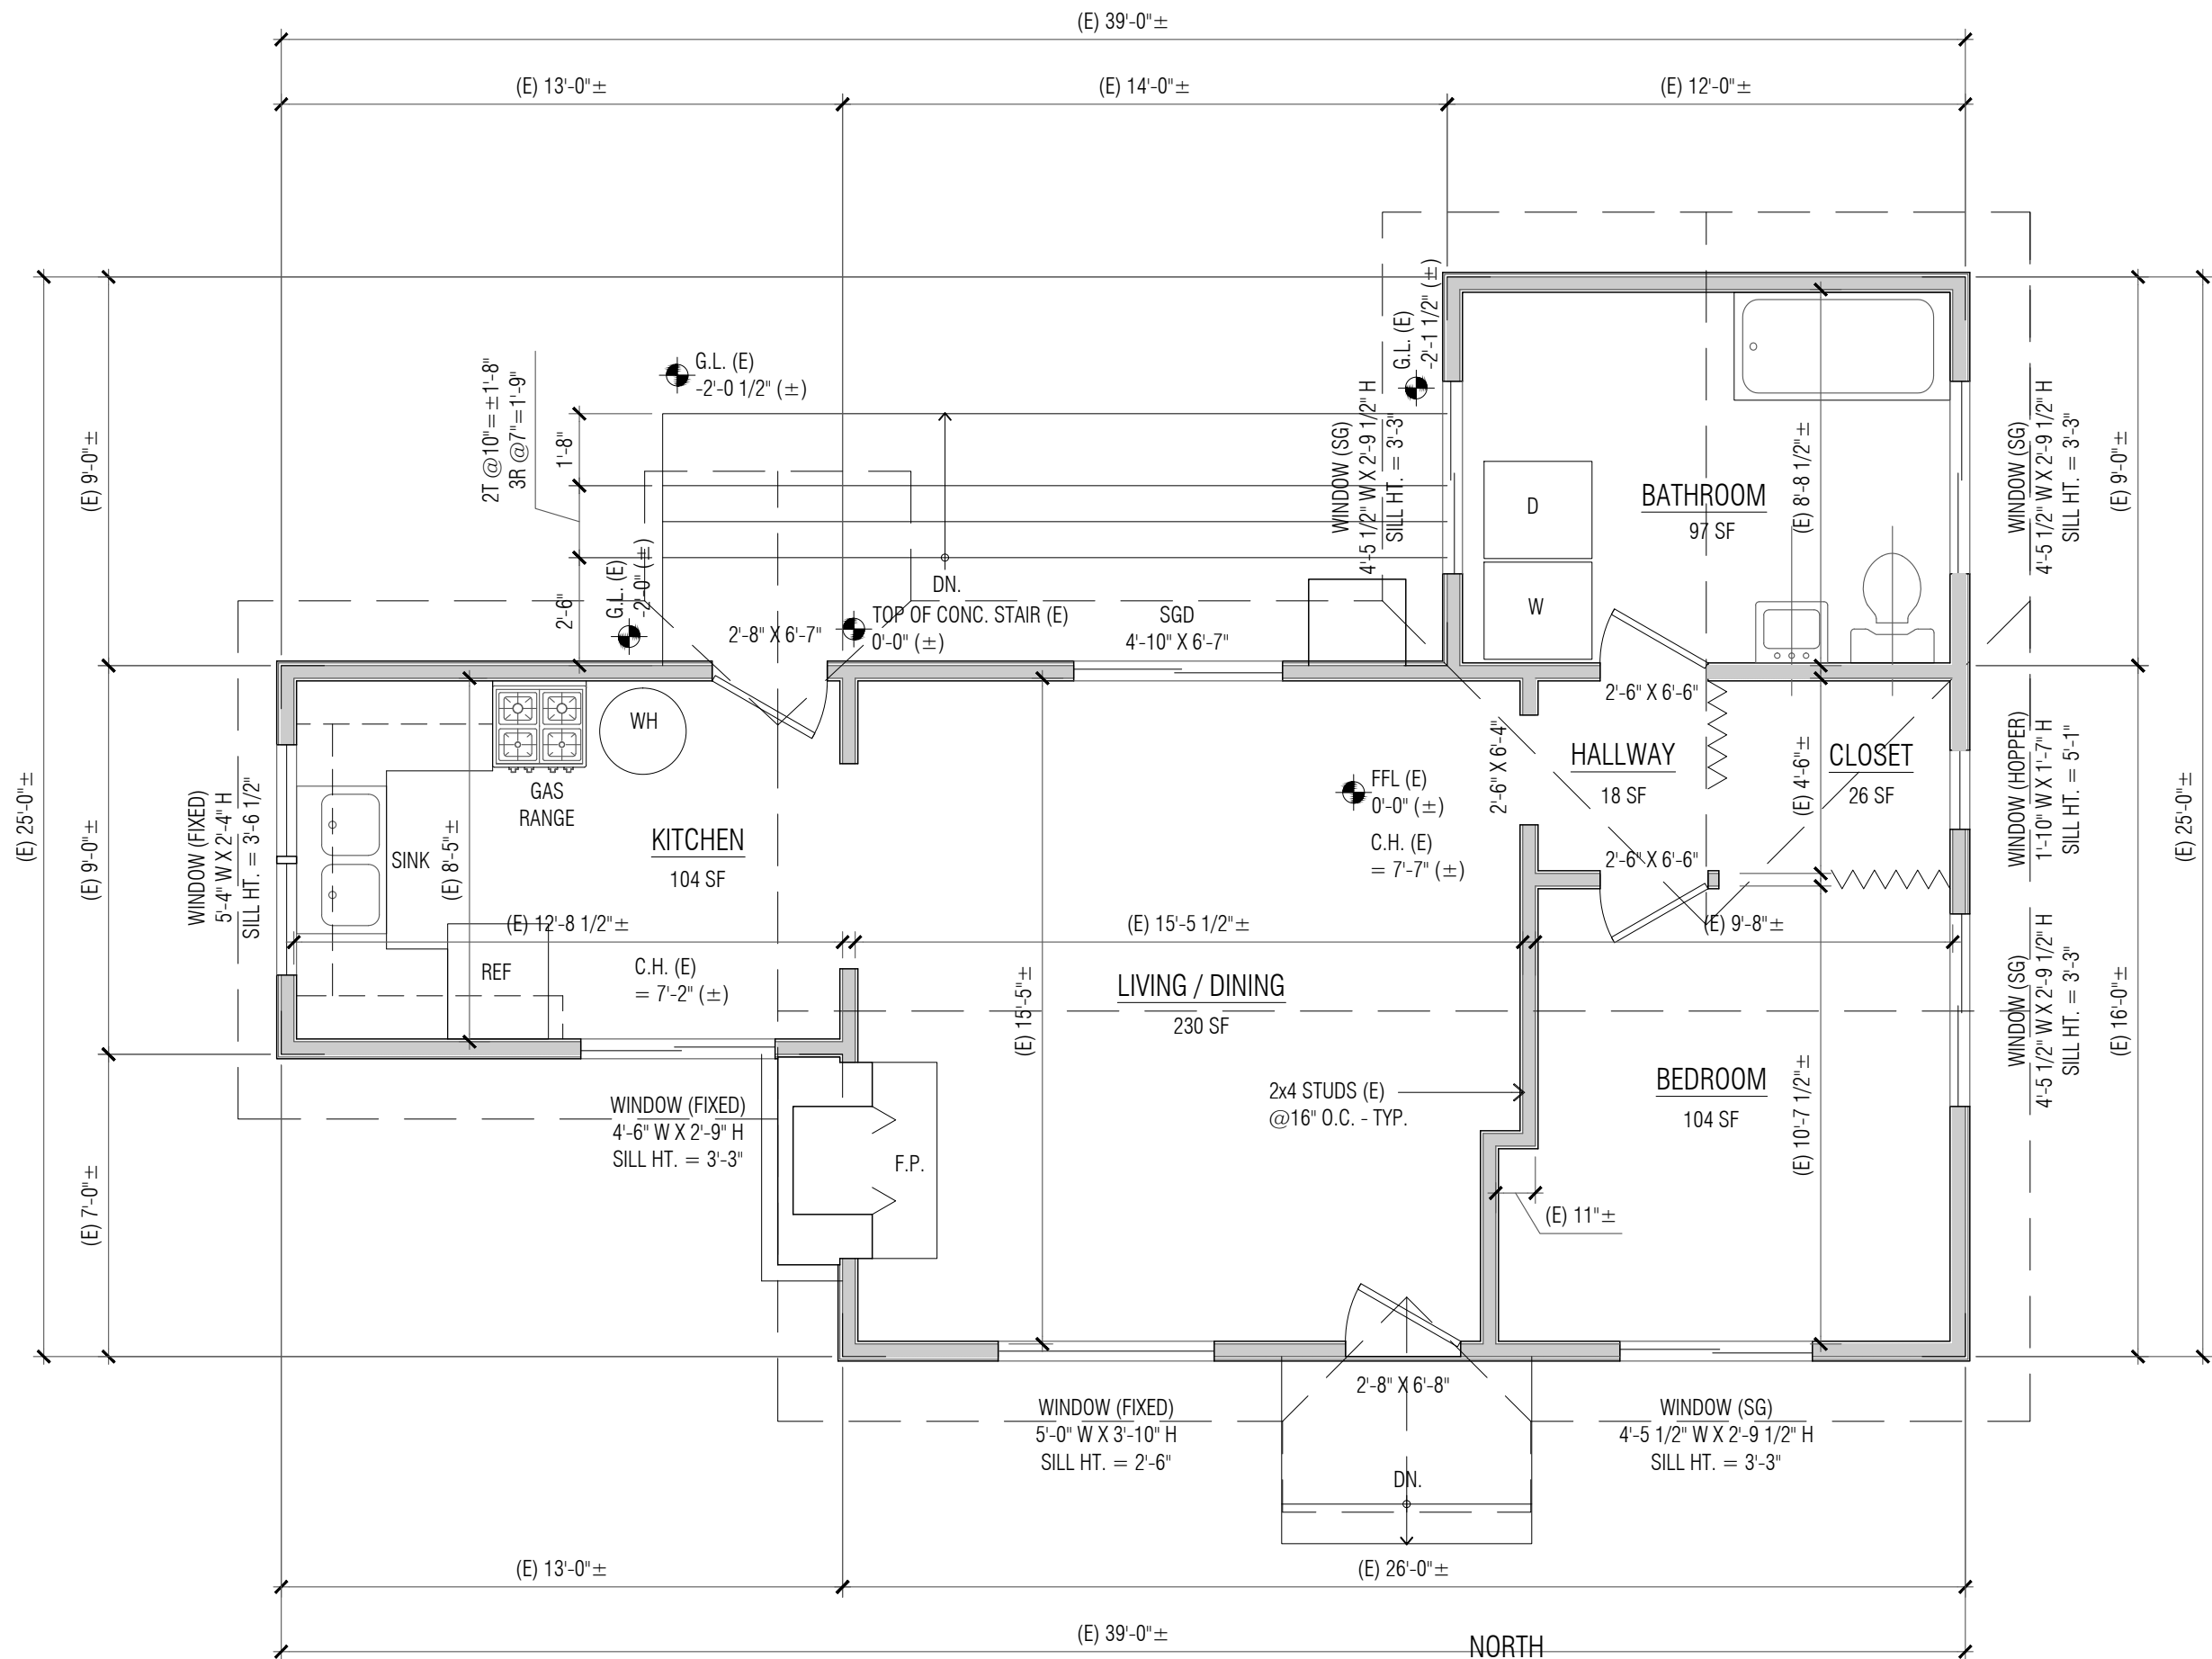

1ST FLOOR PLAN - EXISTING

1/4" = 1'-0"

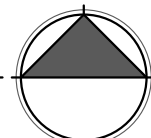


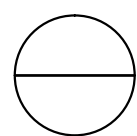
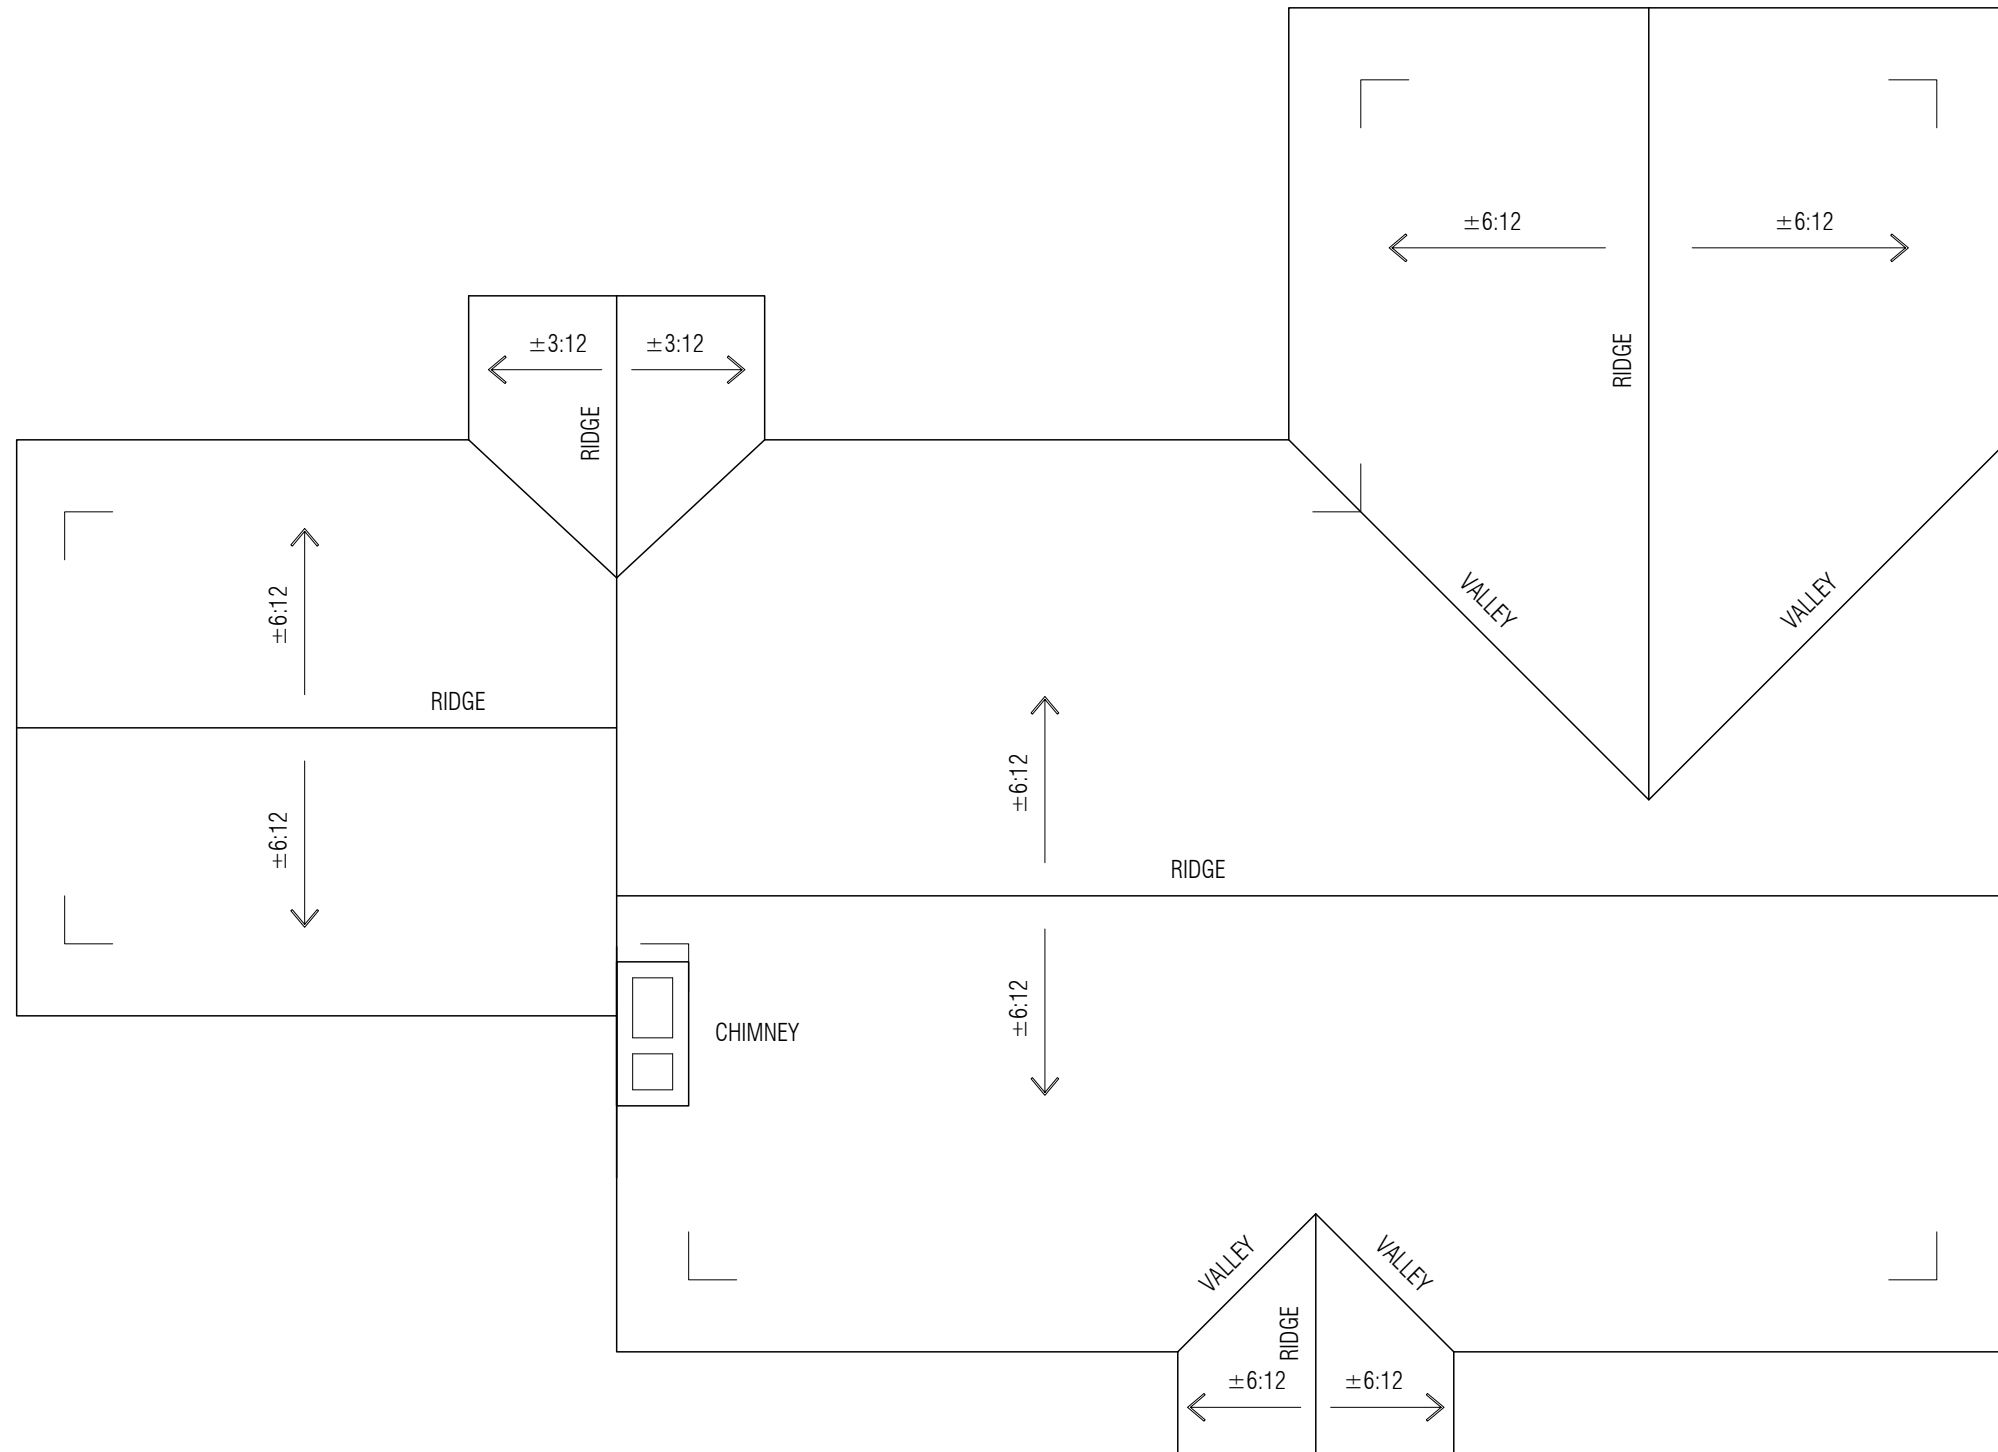


ROOF PLAN - EXISTING

1/4" = 1'-0"



NORTH

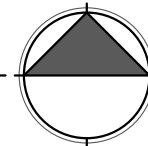

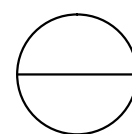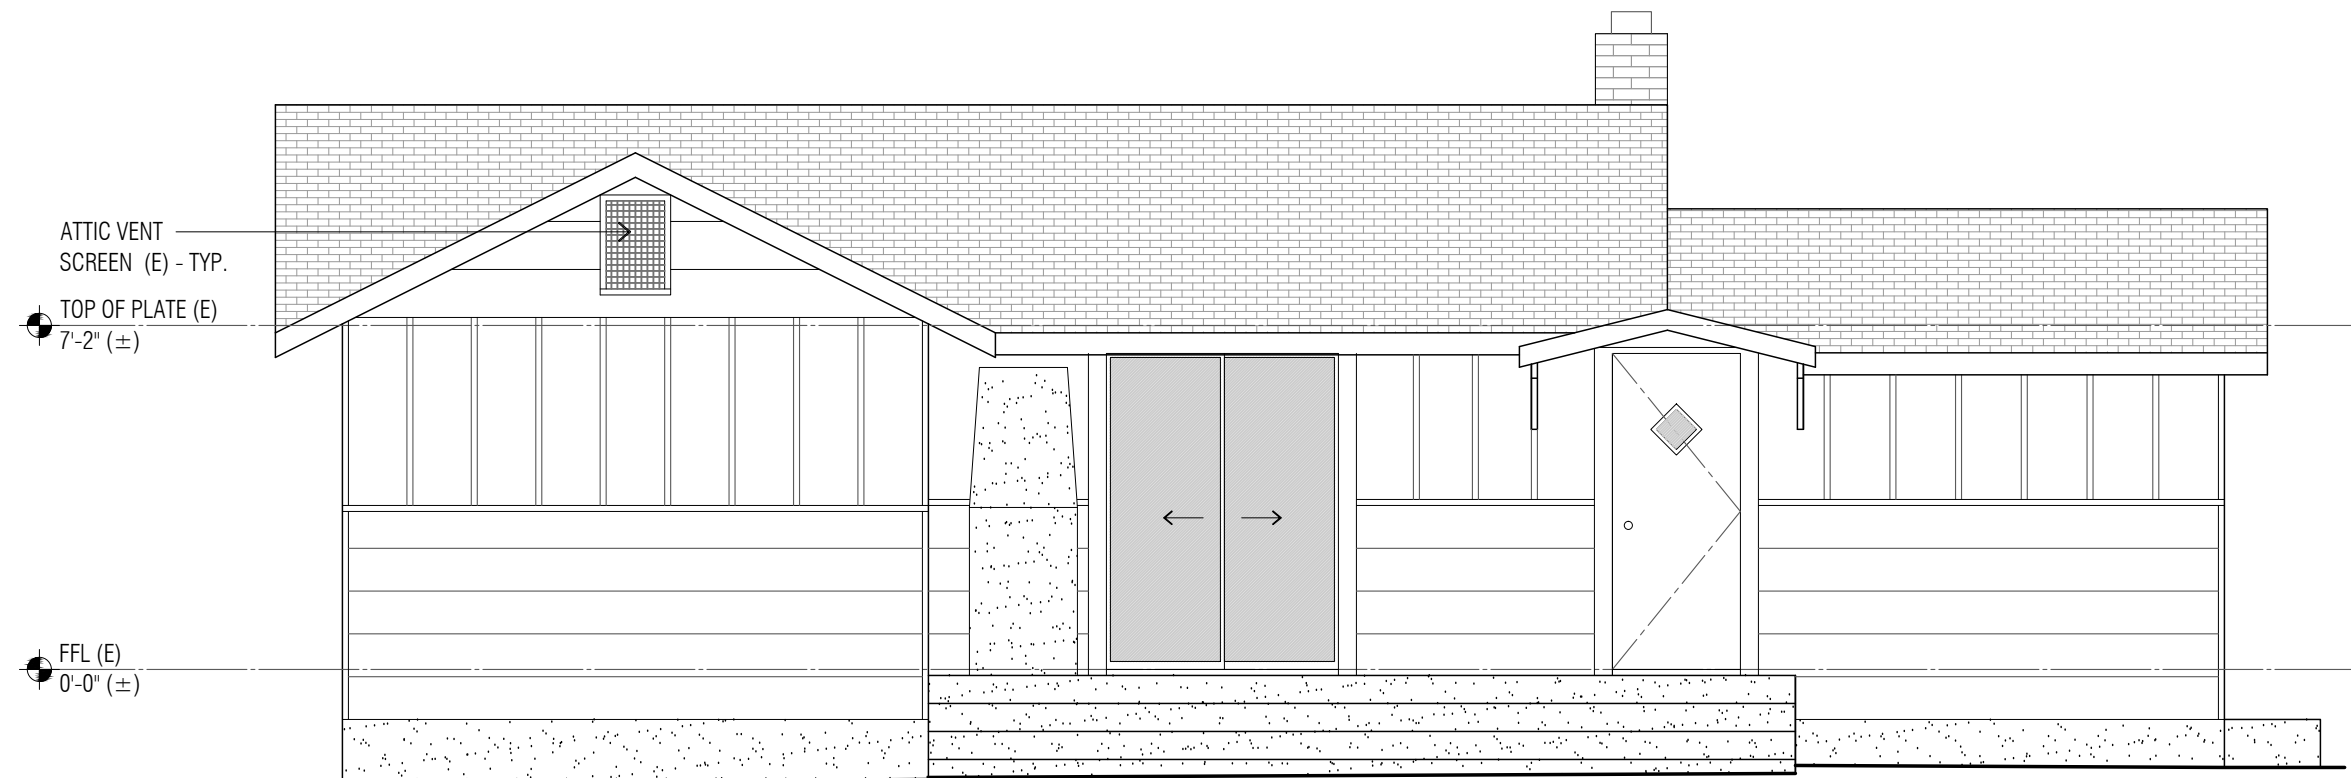



EXISTING EXTERIOR ELEVATION - NORTH

1/4" = 1'-0"

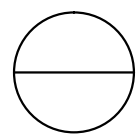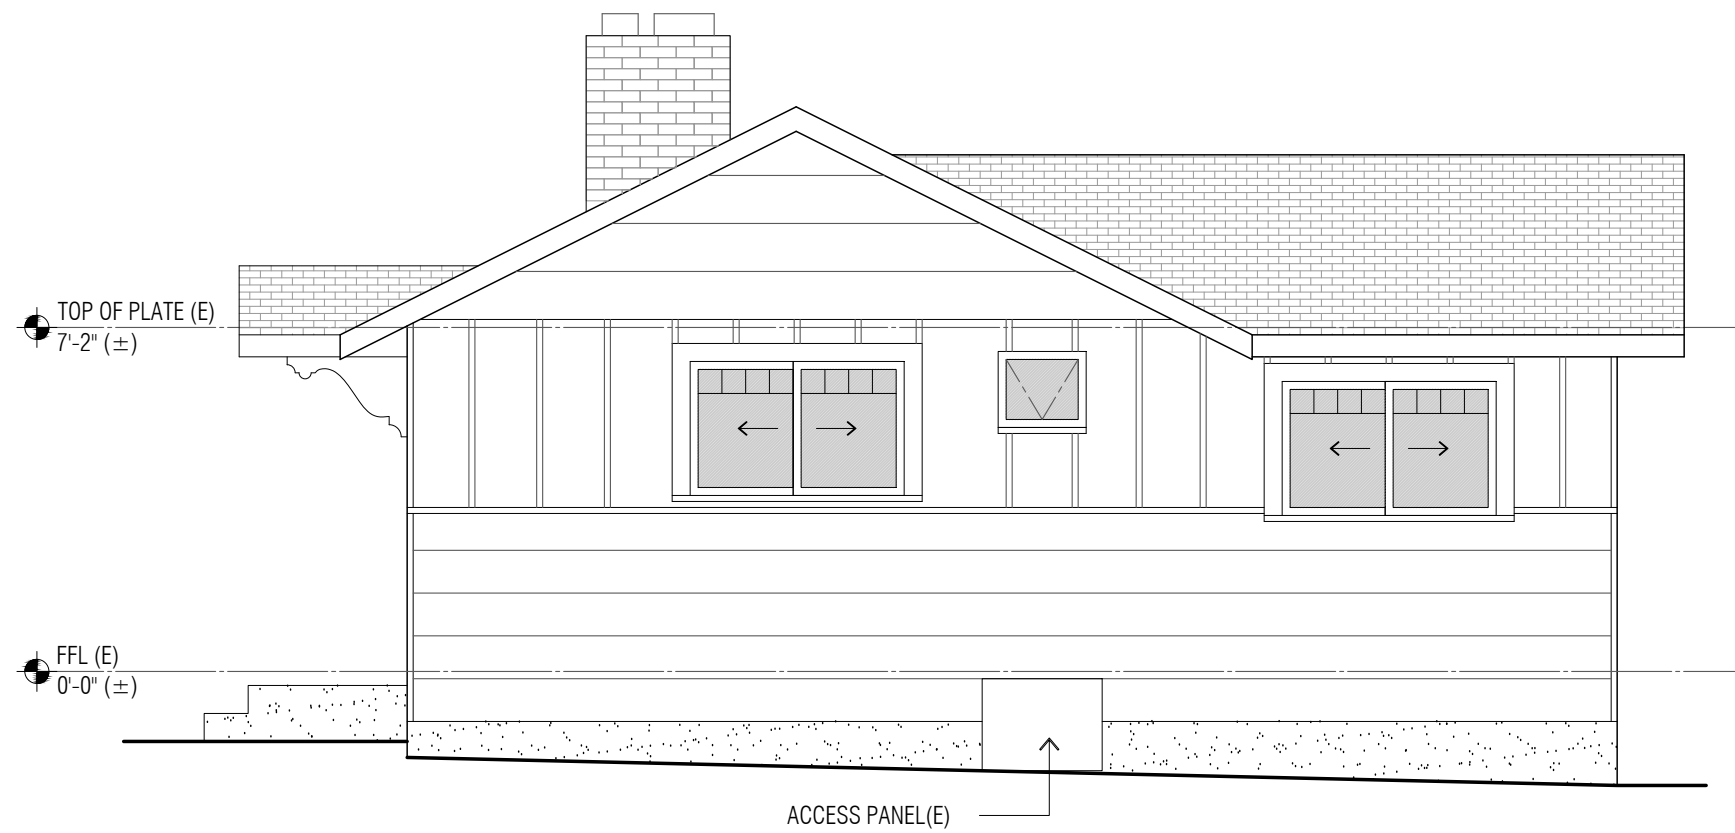



EXISTING EXTERIOR ELEVATION - EAST

1/4" = 1'-0"

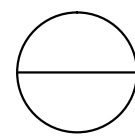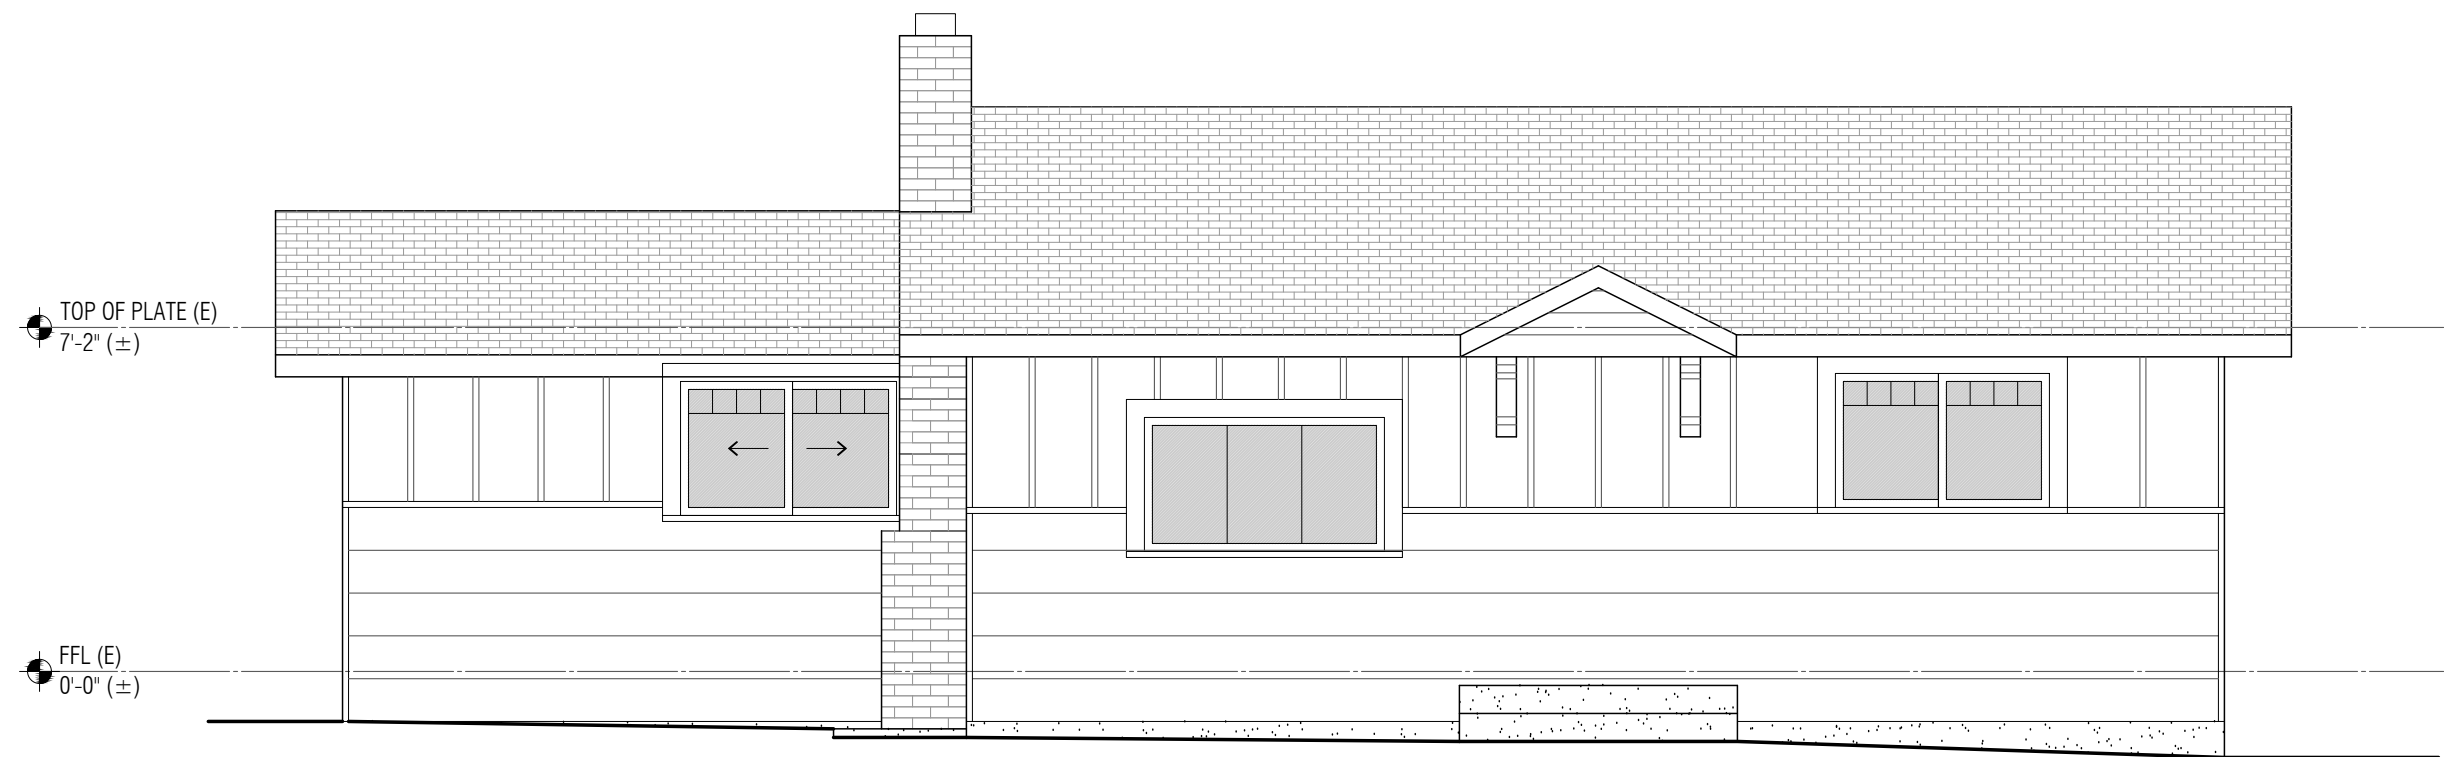

EXISTING EXTERIOR ELEVATION - SOUTH

1/4" = 1'-0"

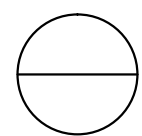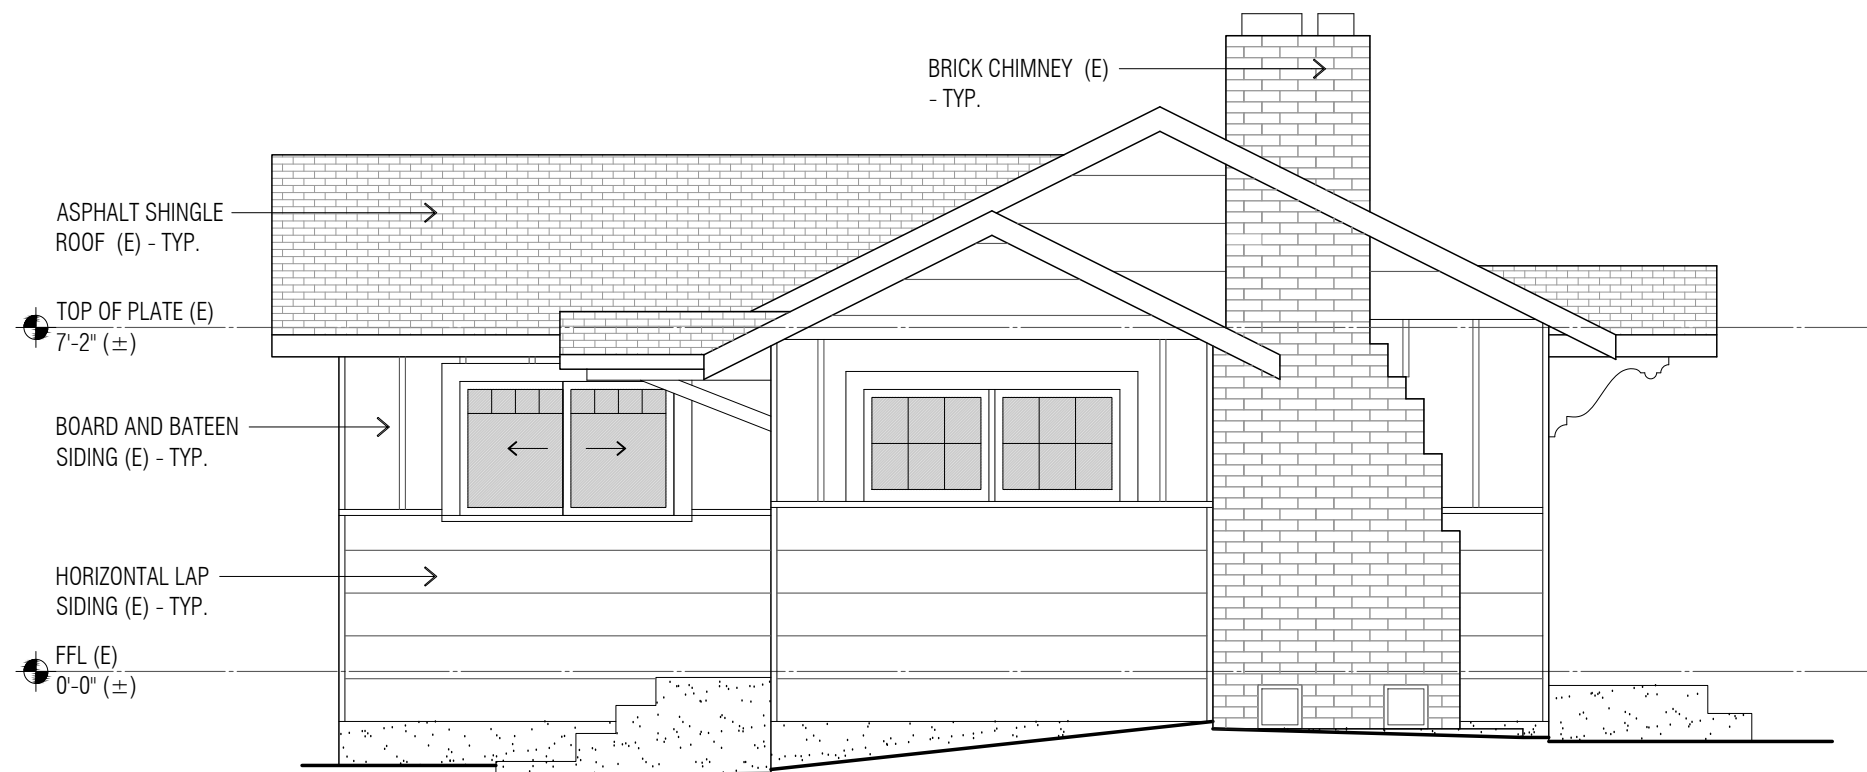

EXISTING EXTERIOR ELEVATION - WEST

1/4" = 1'-0"