

PATTERN STUDY

SMITH RESIDENCE(S)  
3222 N. 8TH ST  
TACOMA, WA 98335

Date 12.12.19

Scale 1/8"=1'-0"

Drawn

Job SMITH PLANS


Sheet

1  
Of Sheets

N. LAURENCE ST.

PAVEMENT  
(EX) SIDEWALK

(EX) SIDEWALK

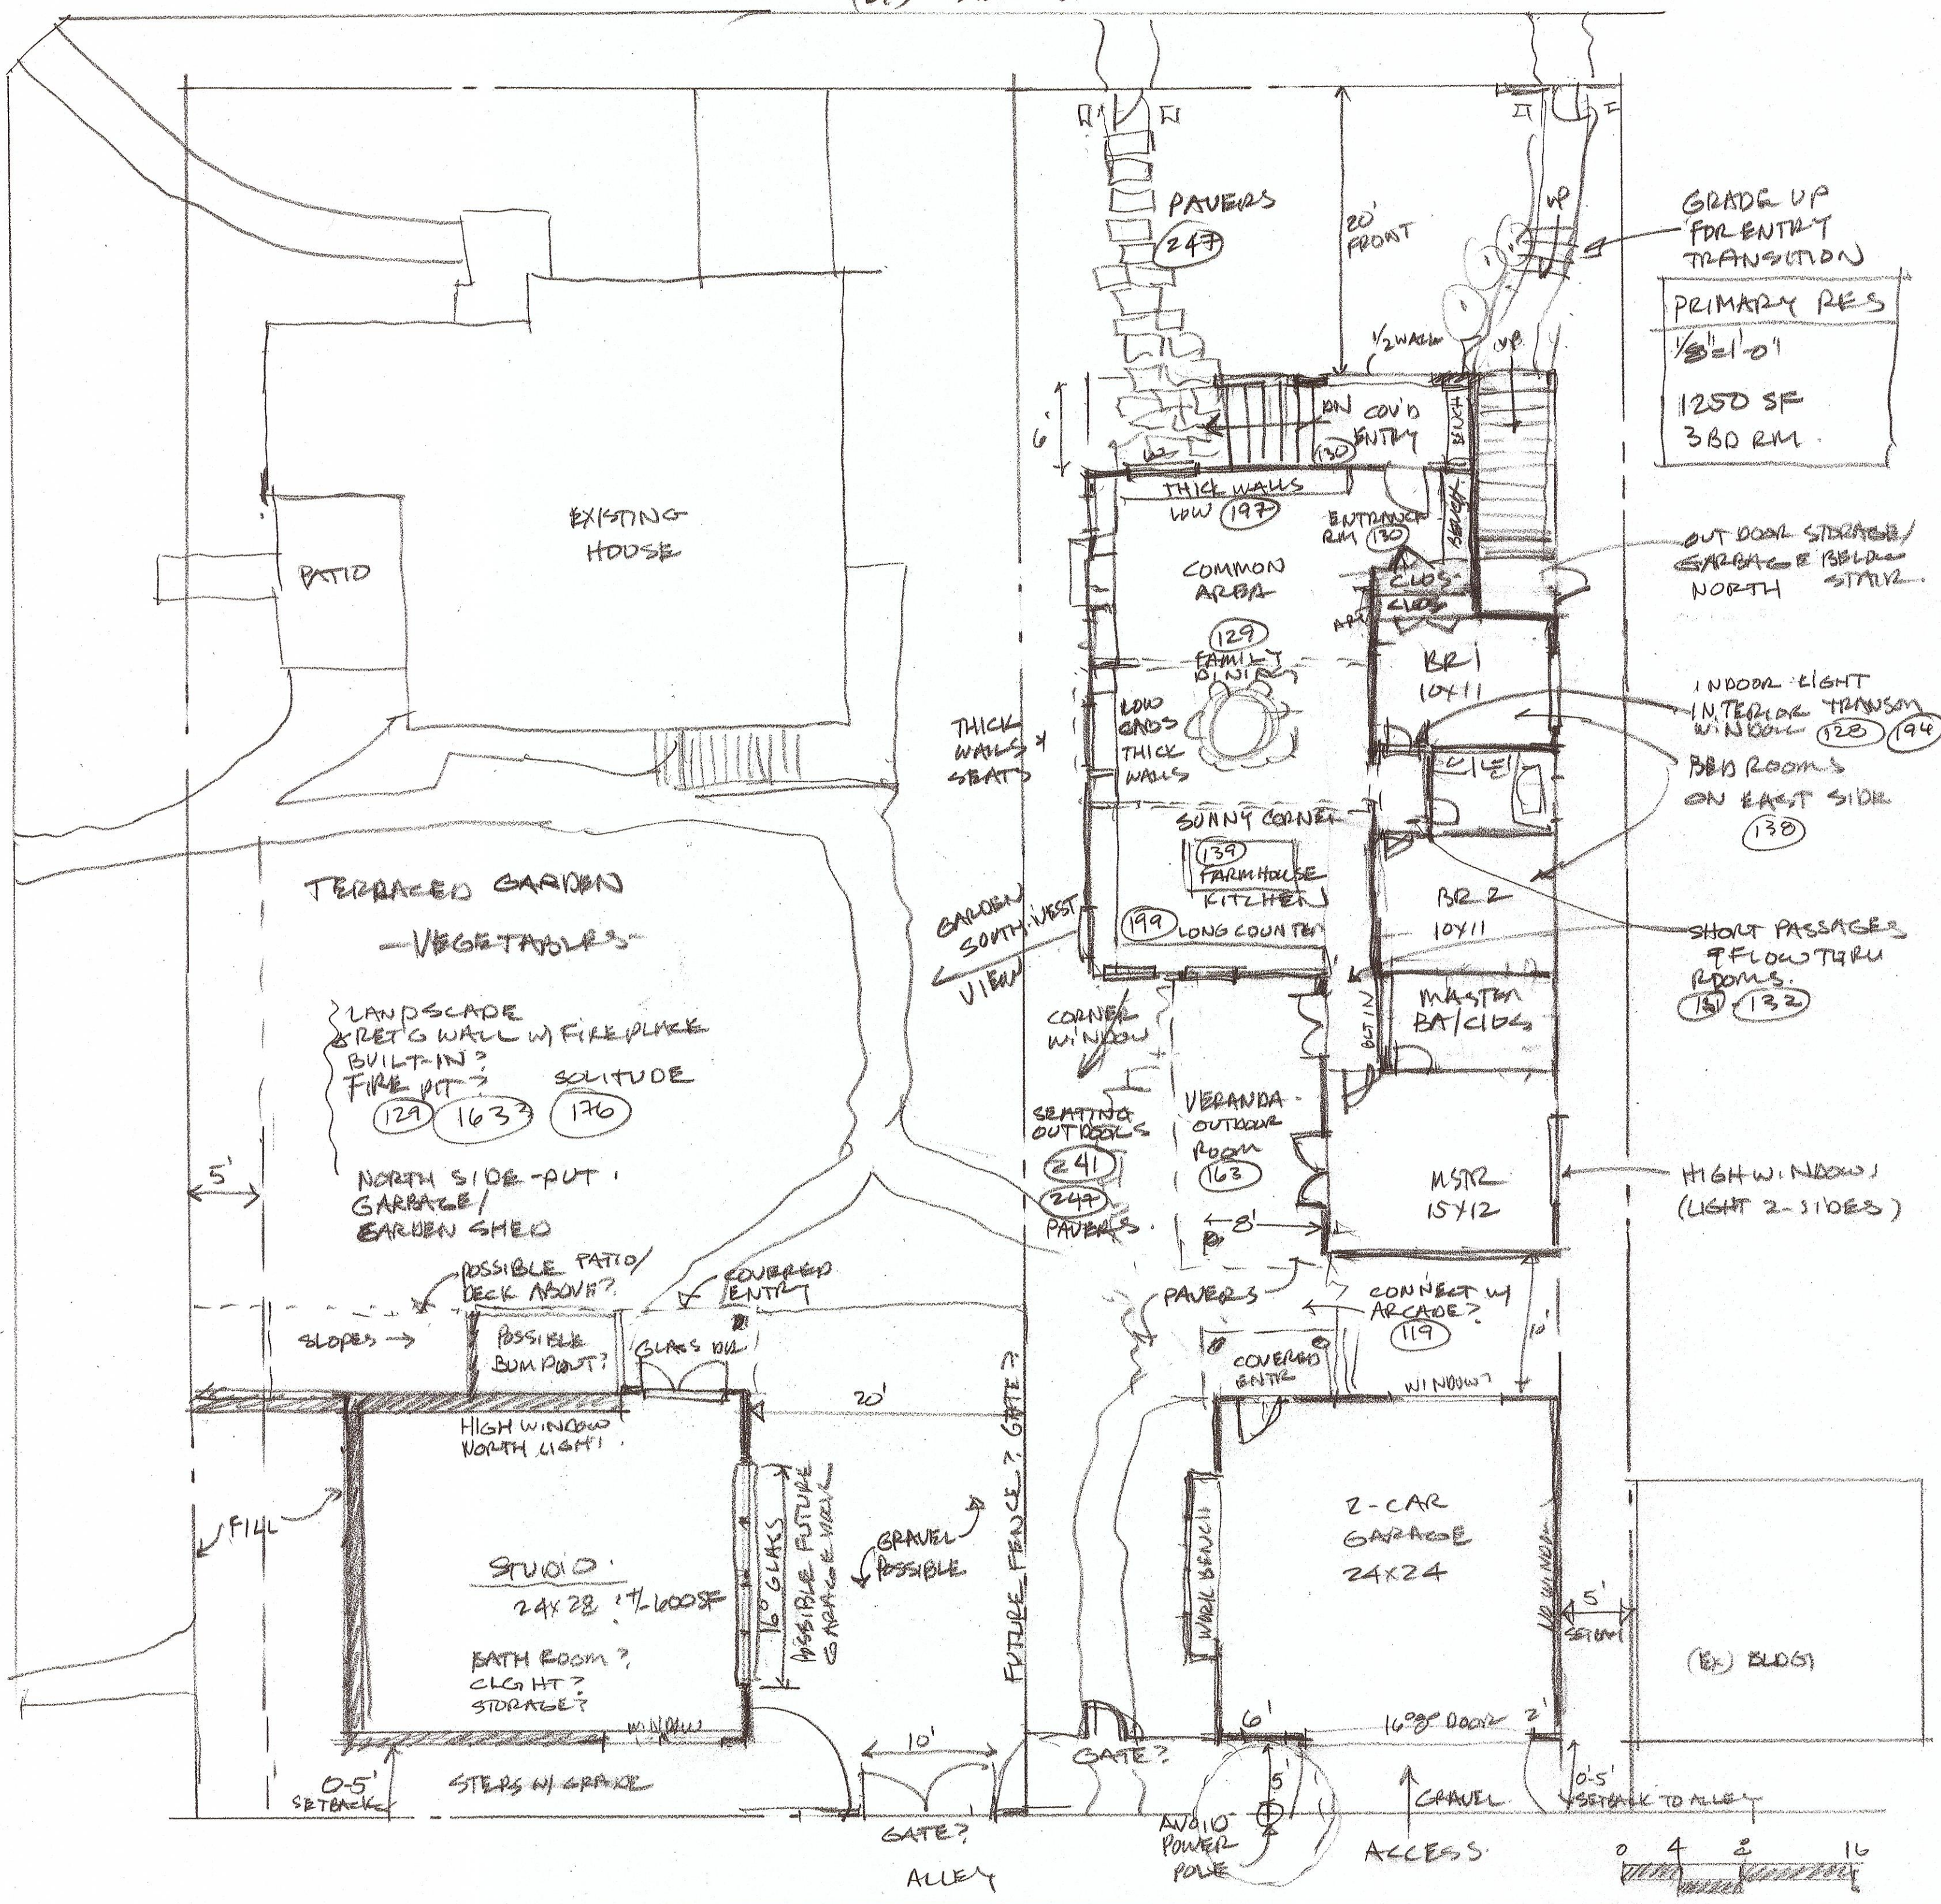



PATTERN STUDY

SMITH RESIDENCE(S)  
3222 N. 8TH ST.  
TACOMA, WA 98335

Date 12/2/19

Scale 1/8"=1'-0"

Drawn


Job SMITH ADU

Sheet

2  
Of Sheets

N. LAWRENCE ST.

PAVEMENT  
SIDEWALK

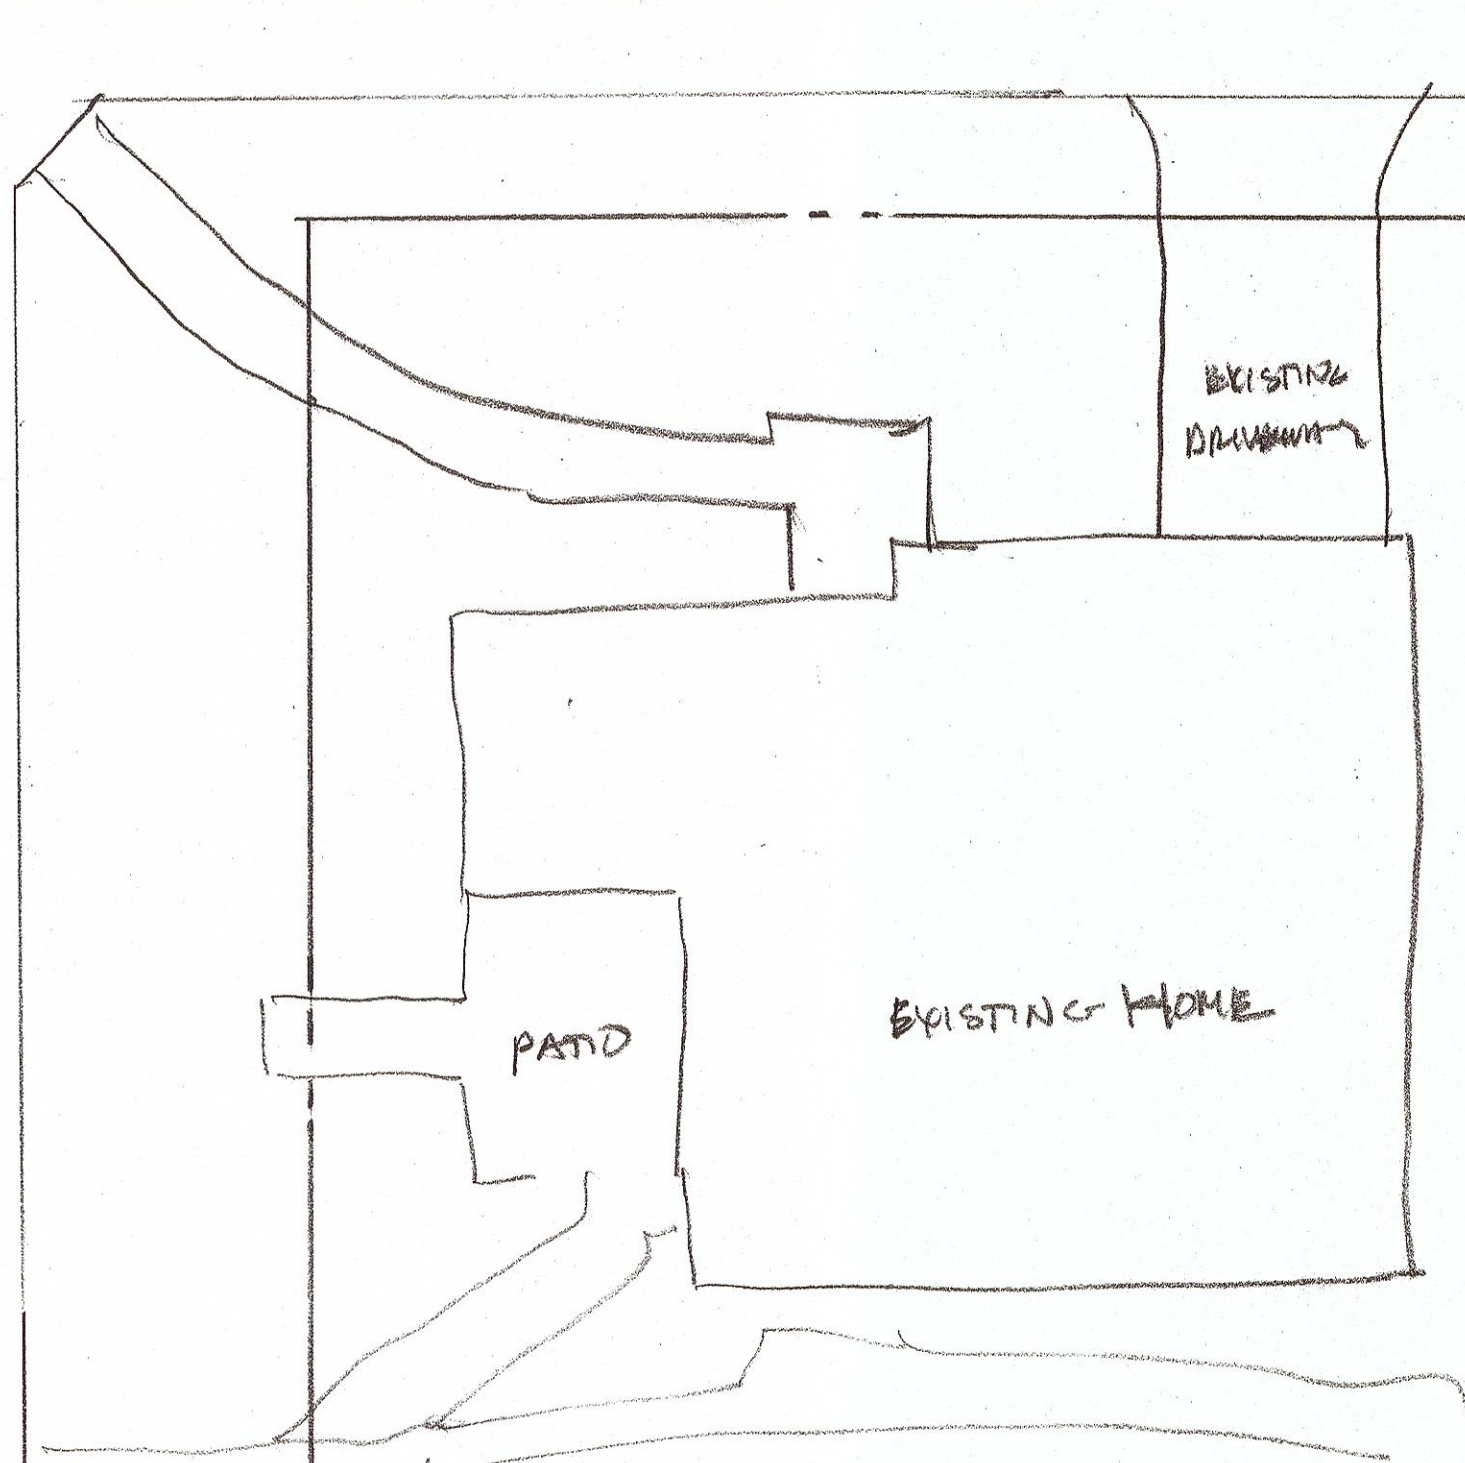

ADU PLAN @ STREET LEVEL  
1/8"=1'-0" < 1000 SF MAX (15% OF SITE) = 1038 SF FOR ADU

